
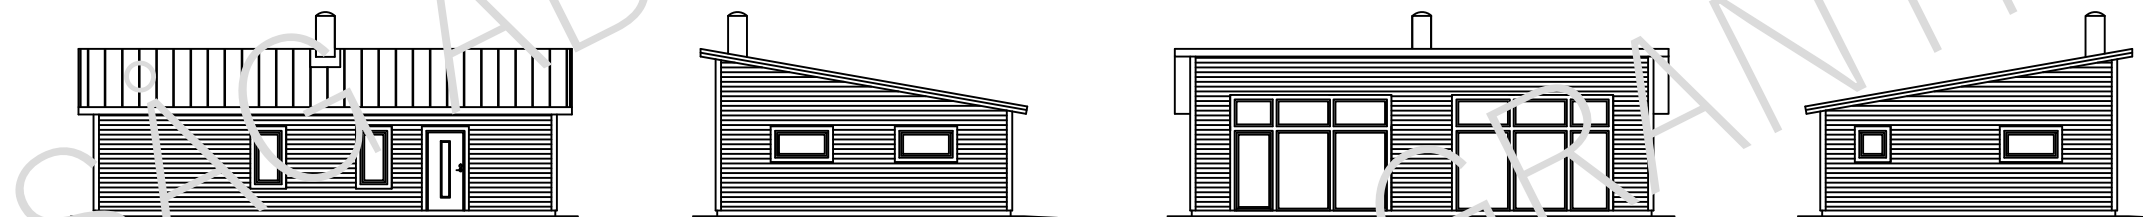


ADELE

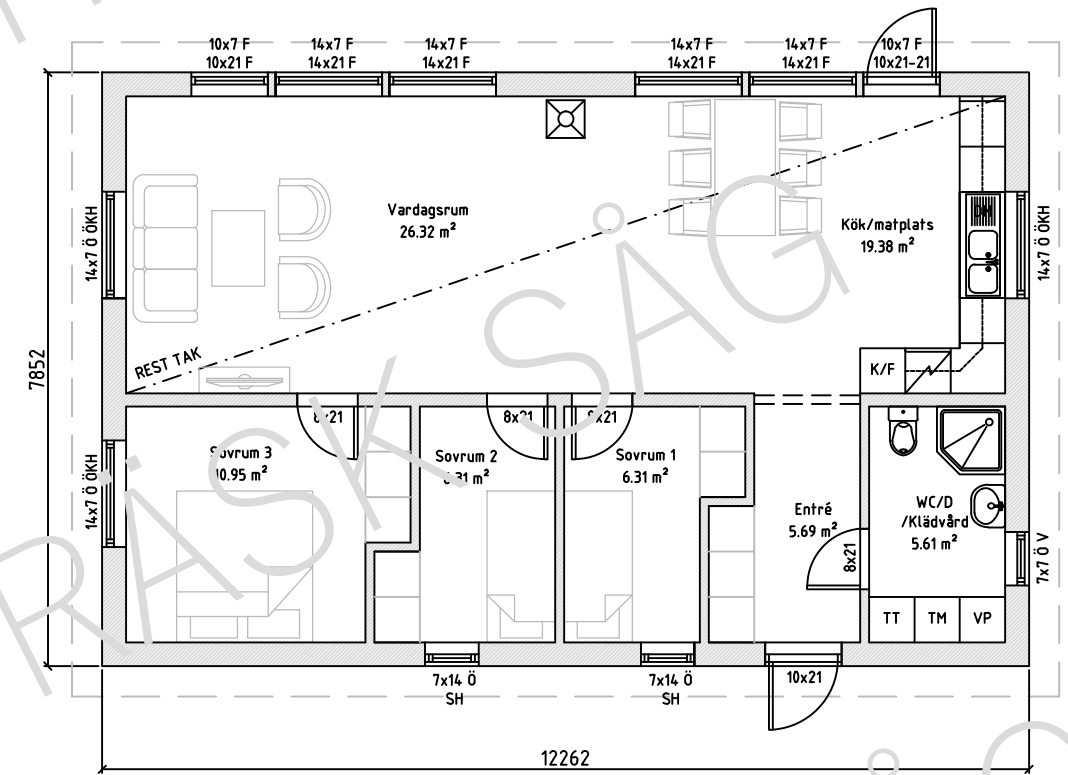

A
3

ADRESS: GRANTRÄSK 104
942 93 ÄLVSBYN

KONTAKT: 0929 - 610 00
info@grantrasksag.se



ADELE	
FRITIDSHUS 1-PLAN	
BYA/BTA: 96,28 m ²	BOA: 83,97 m ²
RITNINGNUMMER: A-1.101	SKALA: 1:100