

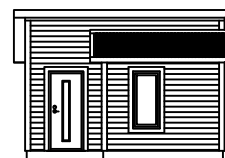


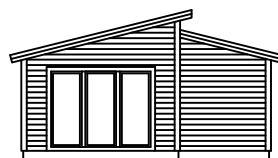

LOVA 30

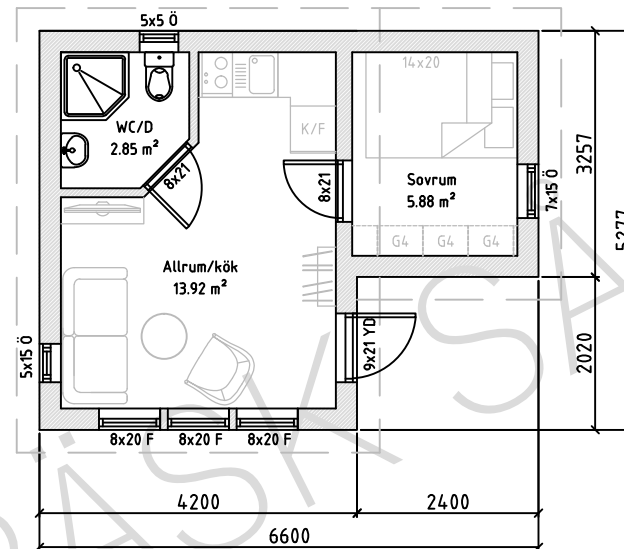

A
4

ADRESS: GRANTRÄSK 104
942 93 ÄLVSBYN

TELEFON: 0929 - 610 00
E-POST: info@grantrasksag.se



LOVA 30

ATTEFALLSHUS BASTU

BYA/BTA: 29.98 m² BOA: 23.62 m²

RITNINGNUMMER:
A-1

SKALA:
1:100